


TAUMARUNUI
HIGH SCHOOL

CORLETT ST

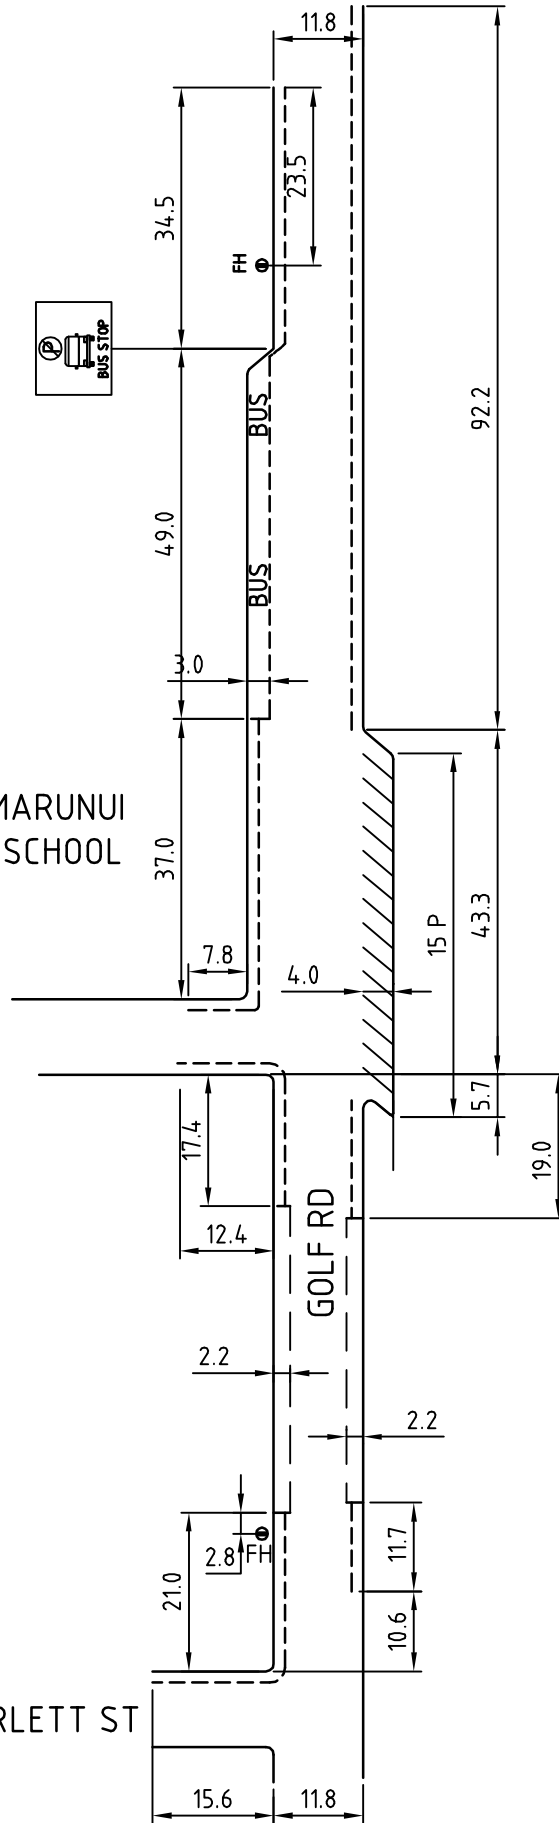

PARKING RESTRICTIONS

TAUMARUNUI-GOLF ROAD

SCALE 1:1000

SHEET NUMBER

39

DATE:

JUNE 2007