


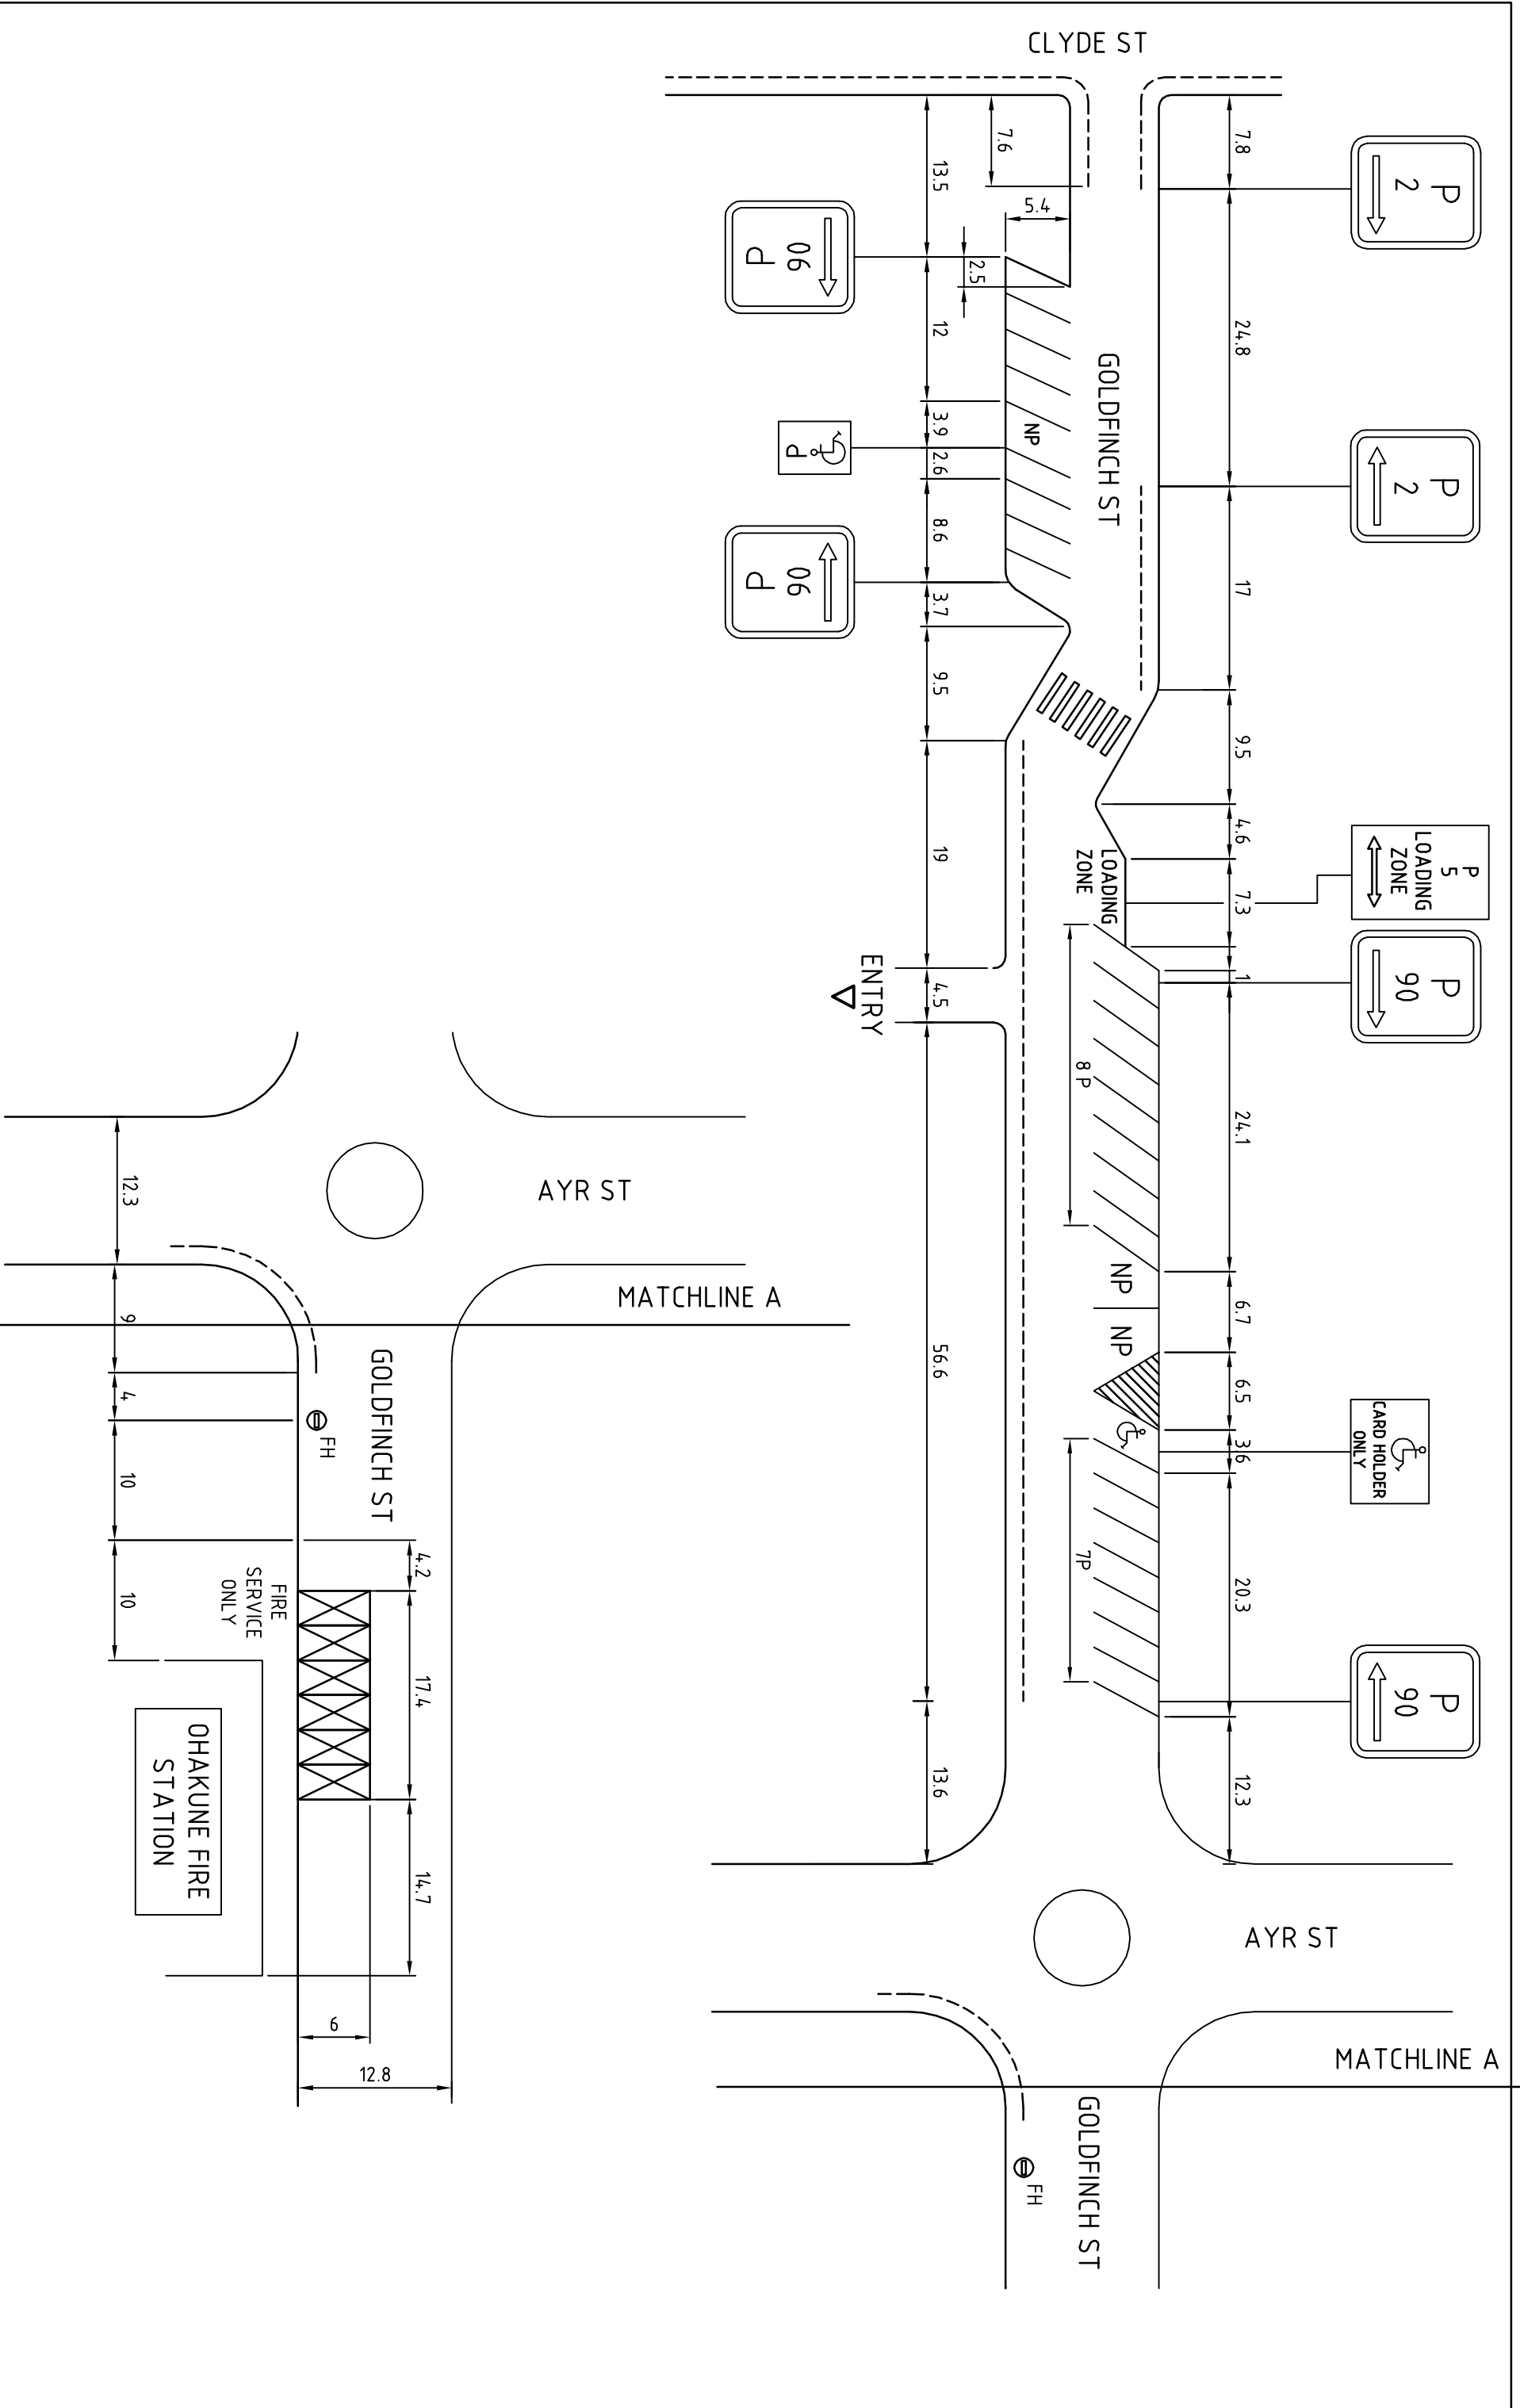

PARKING RESTRICTIONS

OHAKUNE-GOLDFINCH ST

SCALE 1:500 A3 1:1500 A4



SHEET NUMBER

32

DATE:

JUNE 2007