


STATE HIGHWAY 49  
OHAKUNE

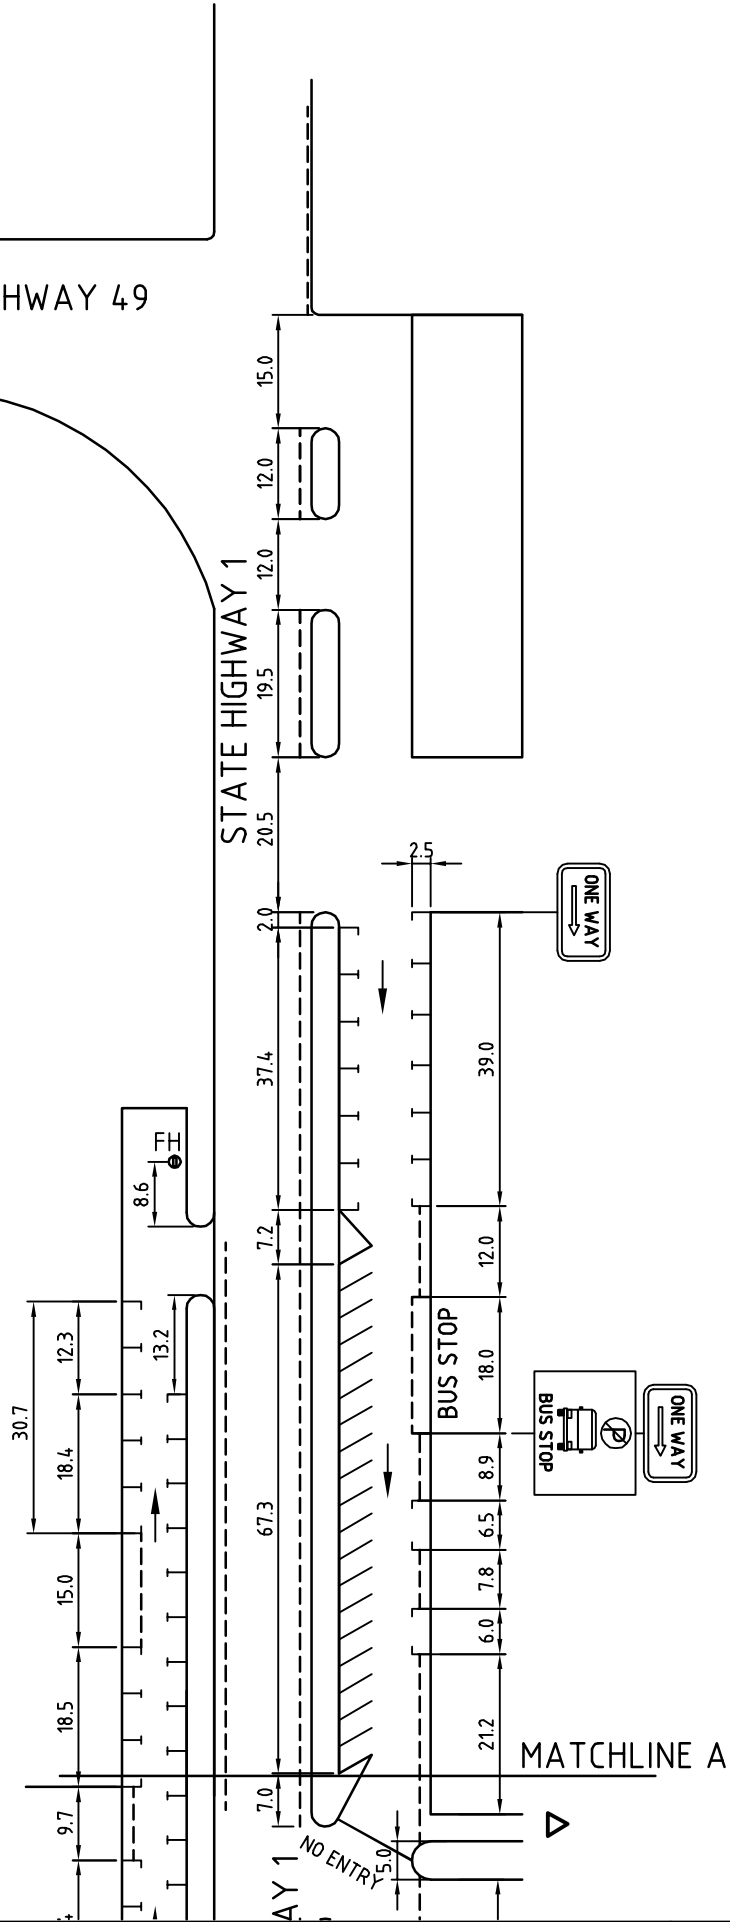

**PARKING RESTRICTIONS**  
**WAIOURU-SH 1 & SERVICE LANES**  
SCALE 1:1000

SHEET NUMBER	52	1 OF 2
	53	
DATE:	JUNE 2007	